


# EMTEK®

## TUBULAR ENTRYSET LOCK DOOR PREPARATION (RIGHT HAND)\*

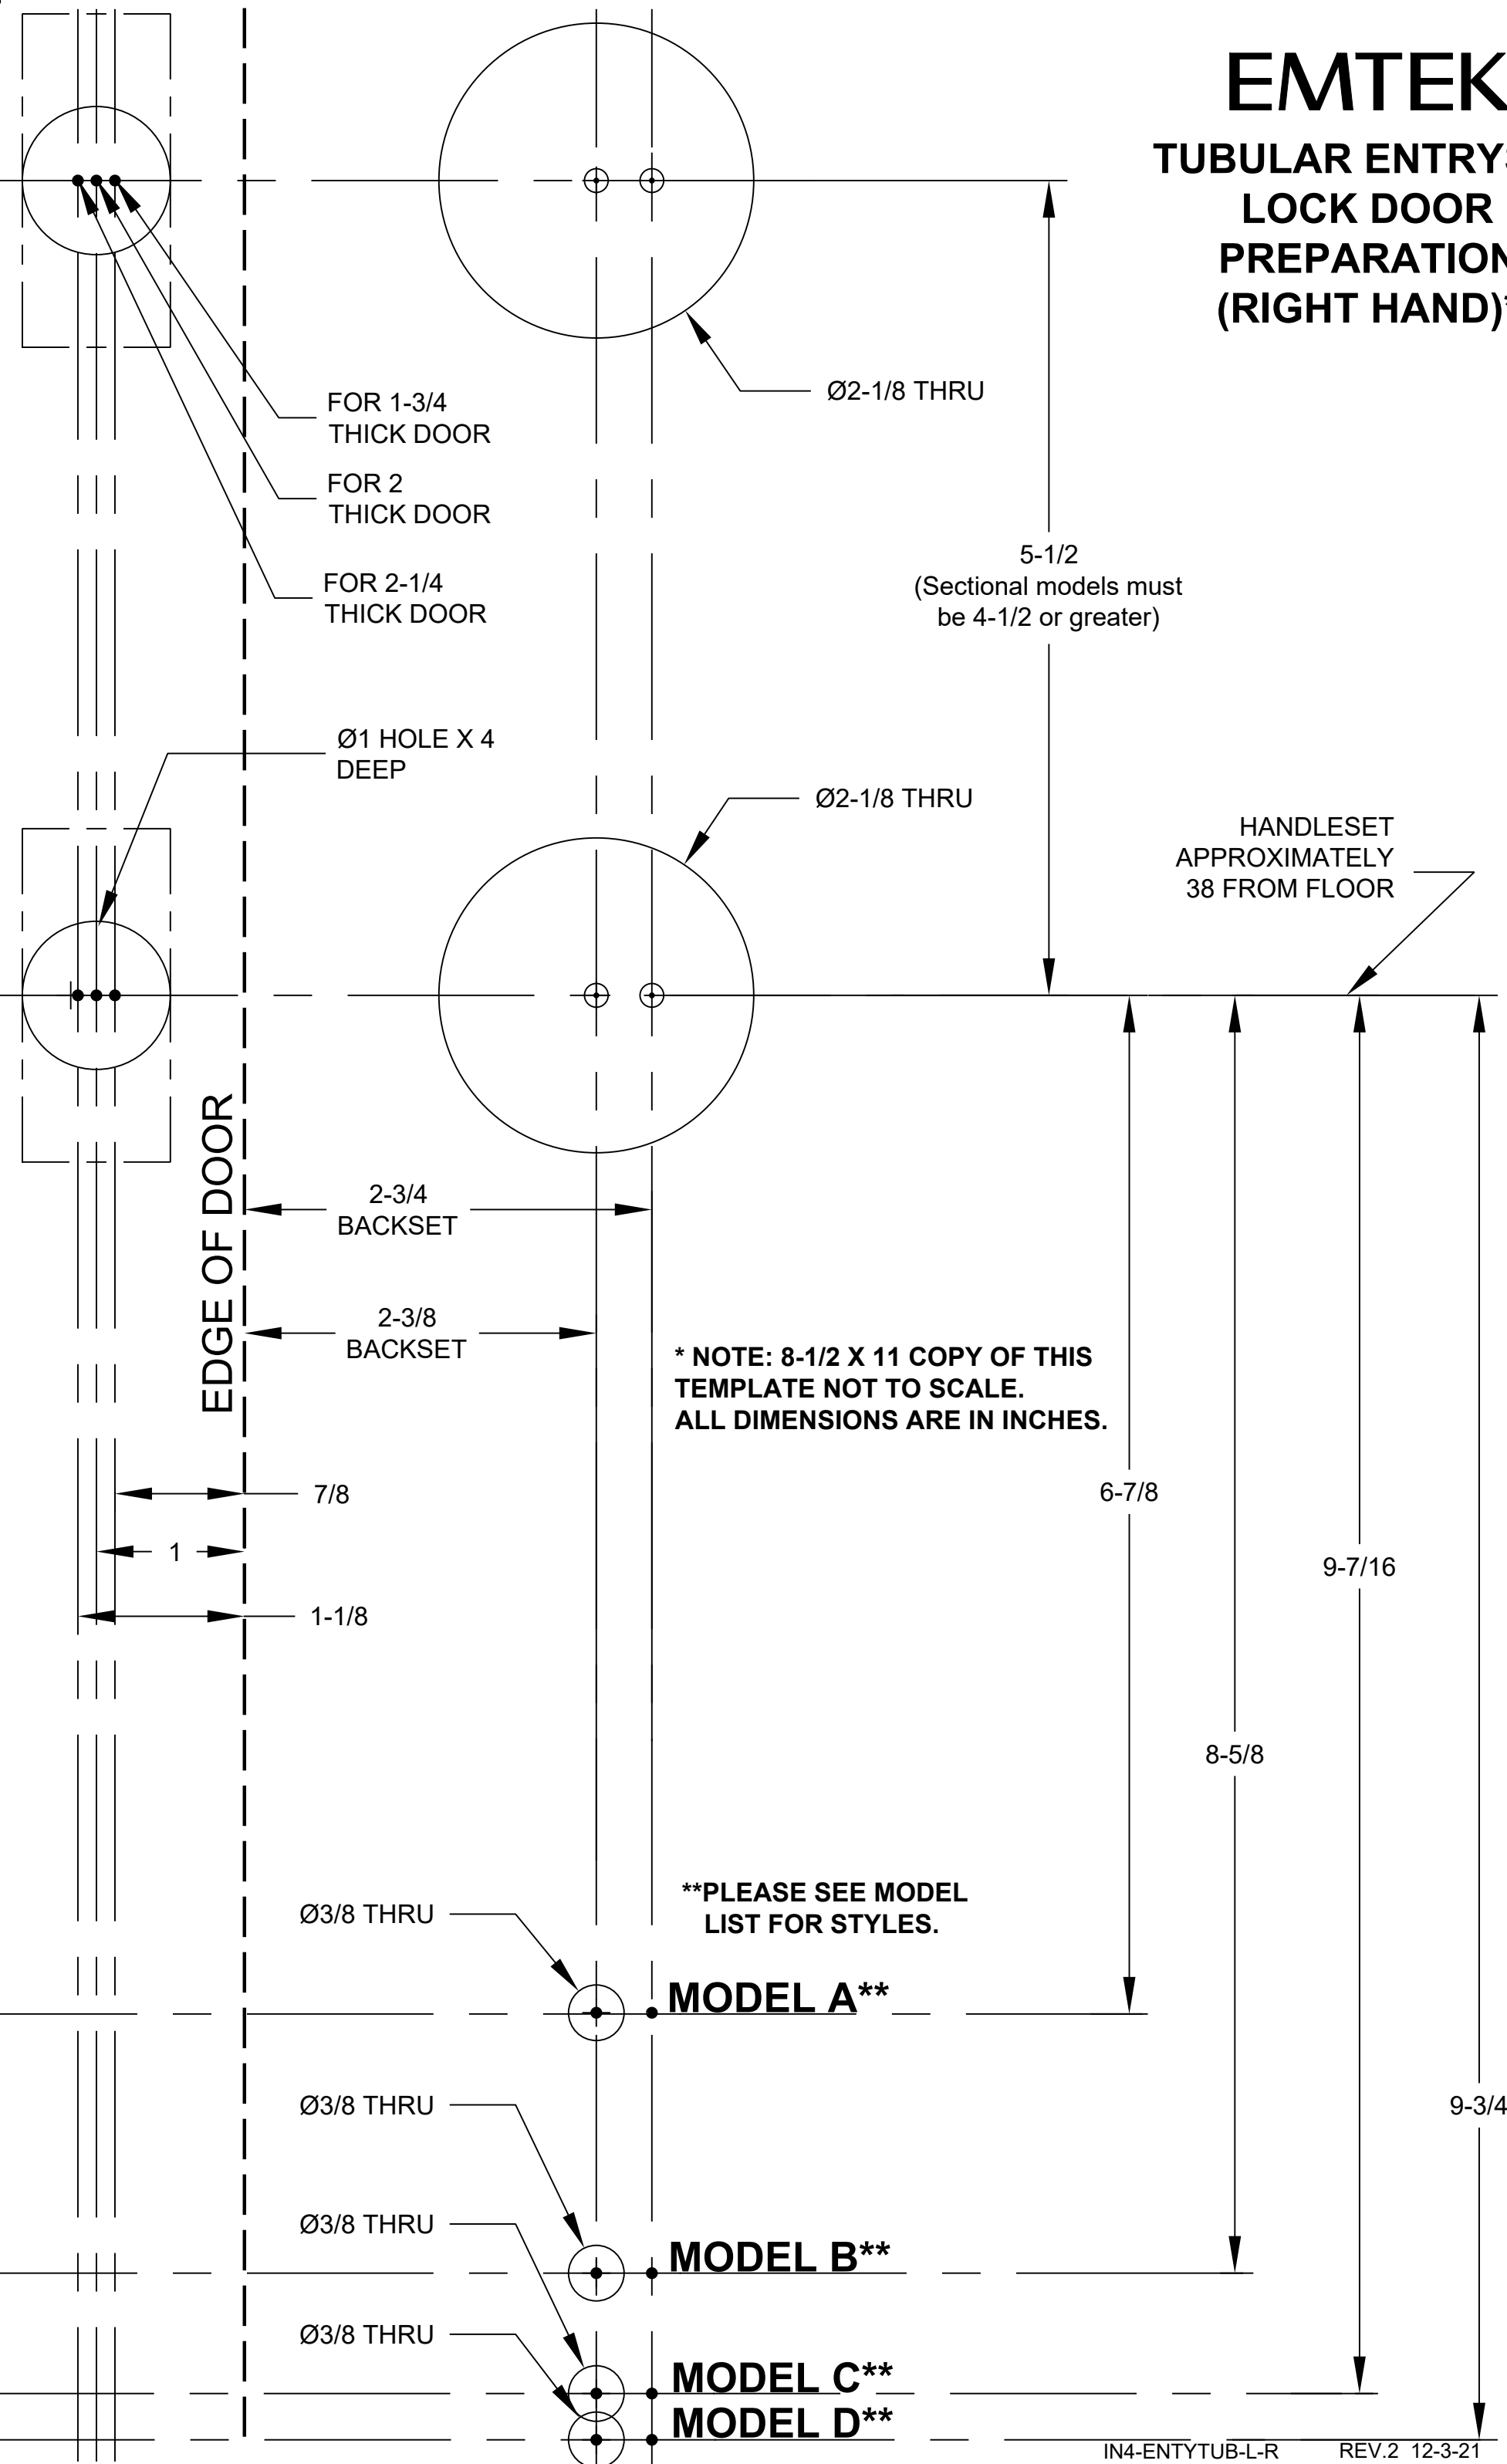

FOR 1-3/4 THICK DOOR  
FOR 2 THICK DOOR  
FOR 2-1/4 THICK DOOR

Ø2-1/8 THRU

5-1/2  
(Sectional models must be 4-1/2 or greater)

Ø1 HOLE X 4 DEEP

Ø2-1/8 THRU

HANDLESET APPROXIMATELY 38 FROM FLOOR

EDGE OF DOOR

2-3/4 BACKSET

2-3/8 BACKSET

\* NOTE: 8-1/2 X 11 COPY OF THIS TEMPLATE NOT TO SCALE. ALL DIMENSIONS ARE IN INCHES.

7/8

1

1-1/8

6-7/8

9-7/16

8-5/8

Ø3/8 THRU

\*\*PLEASE SEE MODEL LIST FOR STYLES.

MODEL A\*\*

Ø3/8 THRU

9-3/4

Ø3/8 THRU

MODEL B\*\*

Ø3/8 THRU

MODEL C\*\*

MODEL D\*\*